


H07

H08

H09

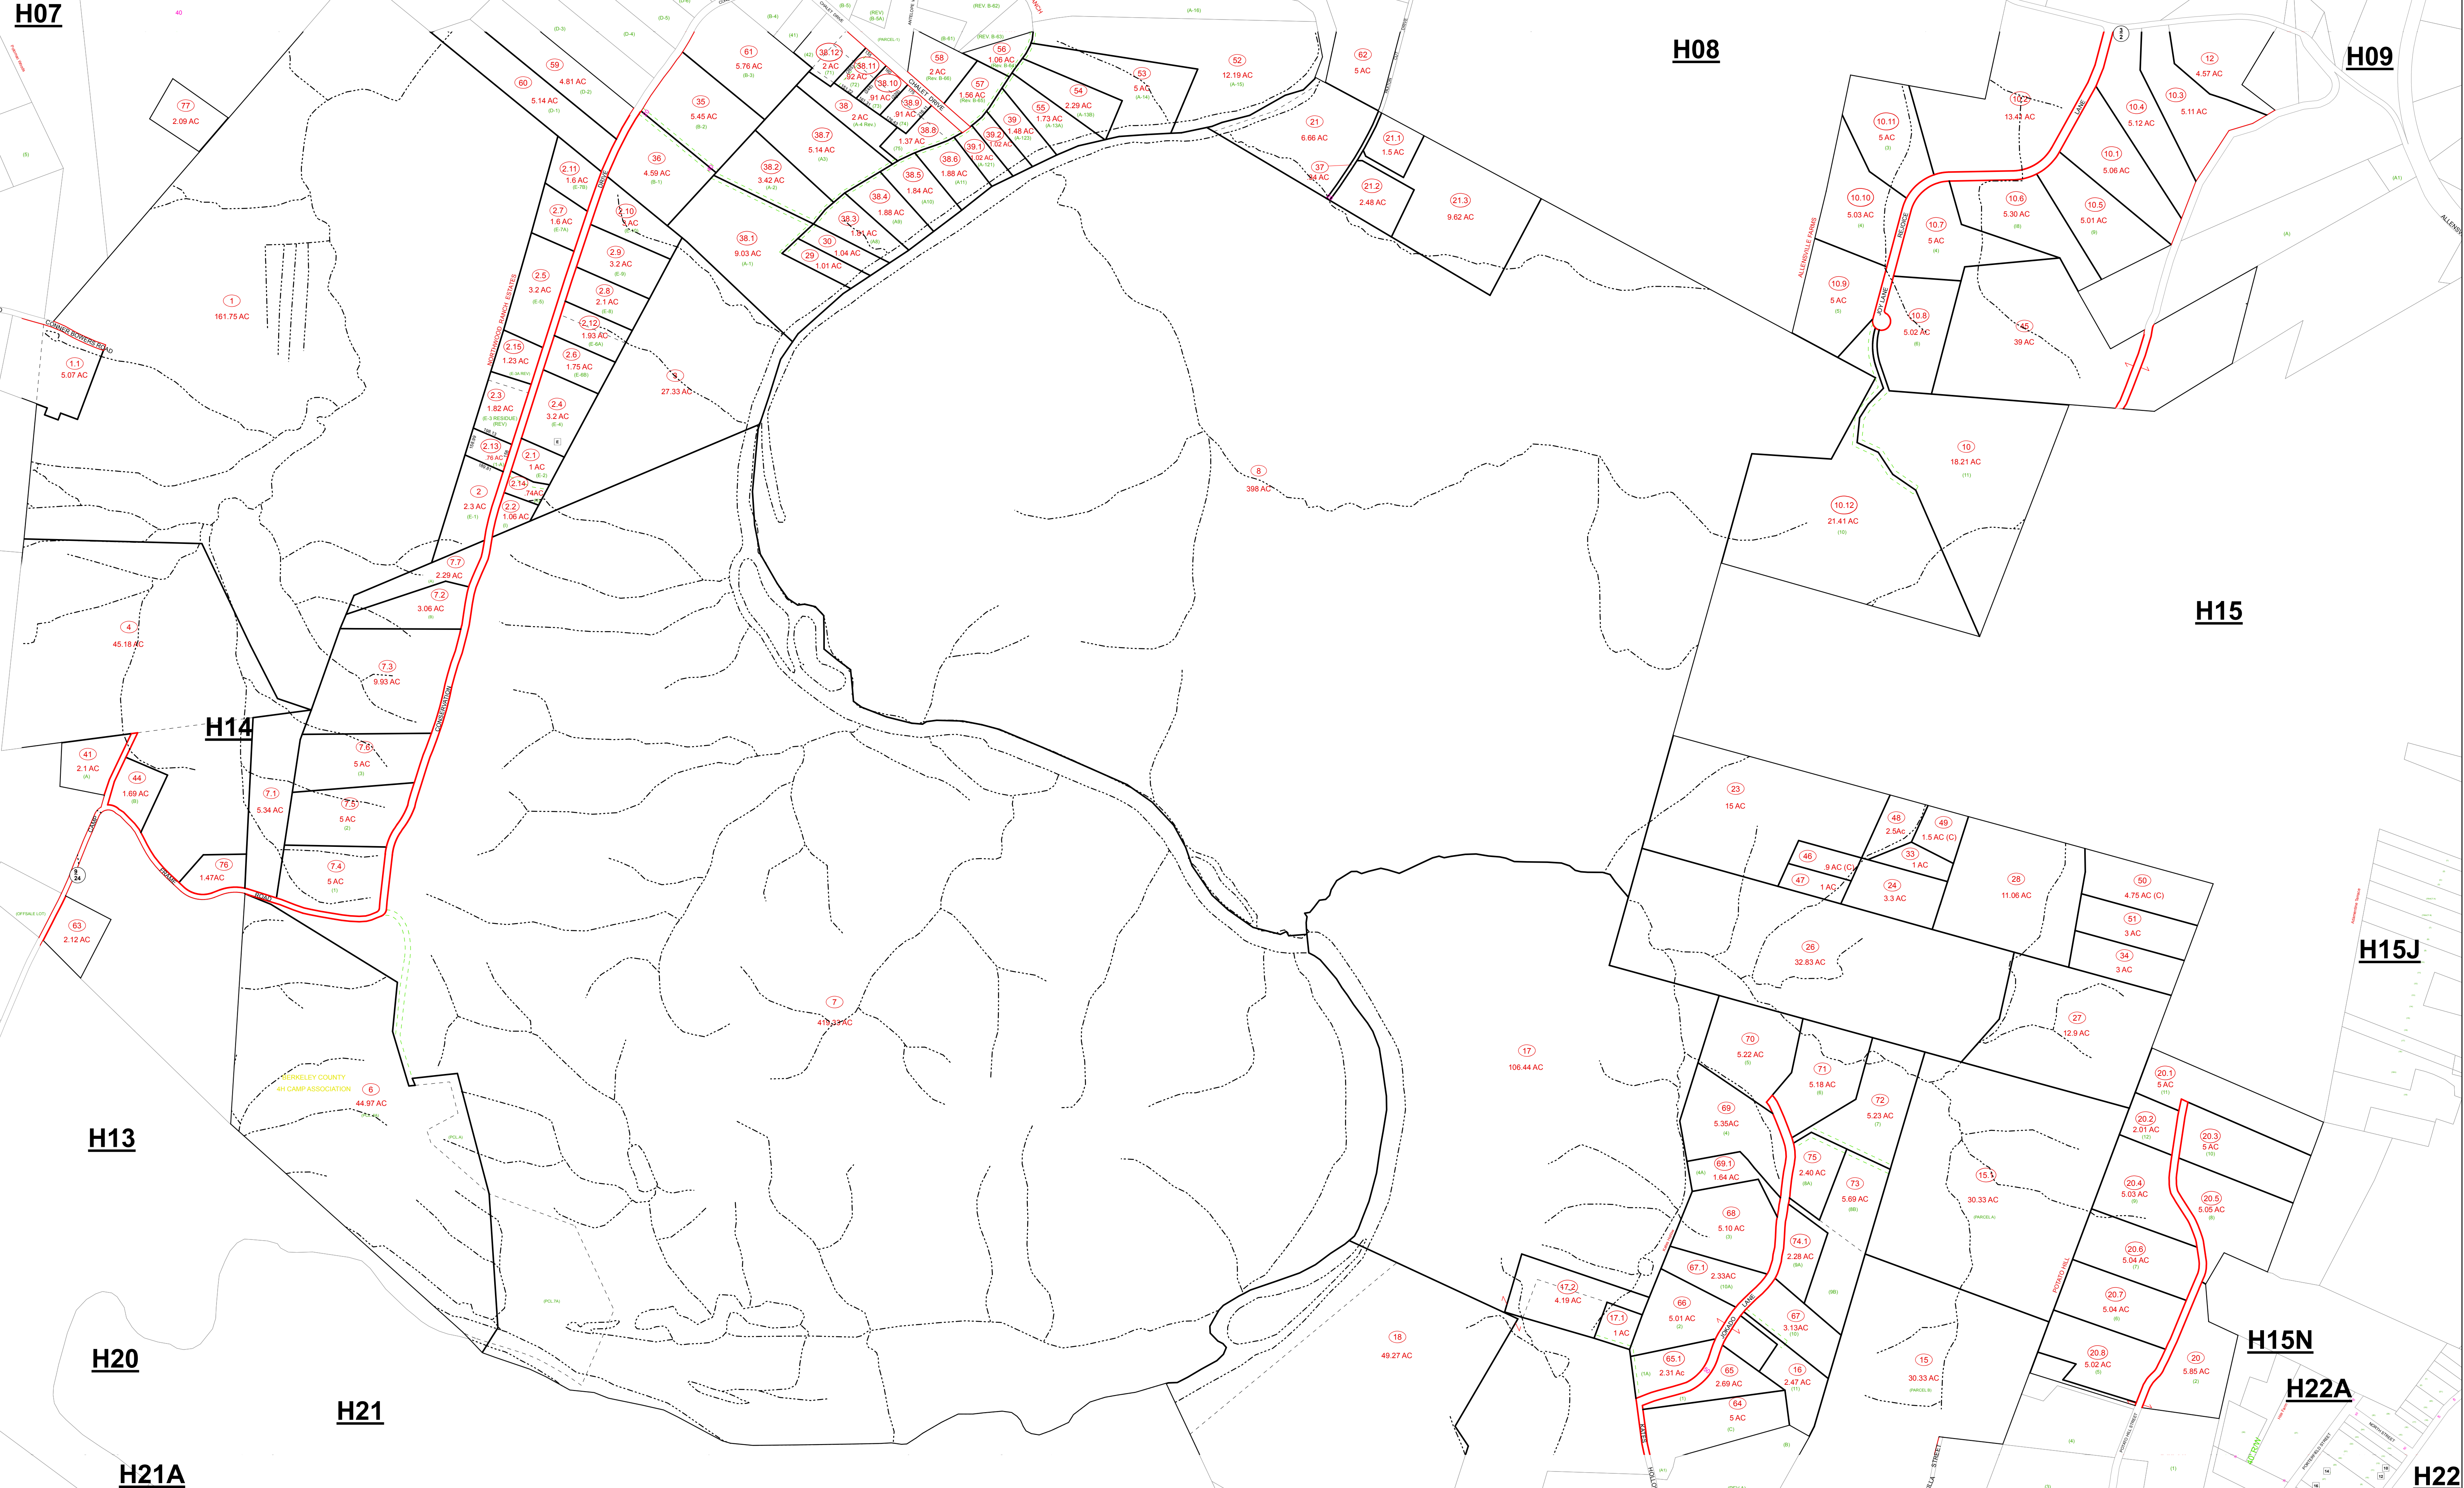

LEGEND		
(15) Lot Number	Property Line	District Line
(123) Parcel Number	Right-of-Way	County Line
72 Block Number	Original Property Line	Hydro
45 State Road Number	Easement	Corporation Line

REVISION	
1	Current to 1/25/2018

Print Date: 1/26/2018

**DISCLAIMER**  
 This product was developed for taxation purposes and is therefore not suitable for legal, engineering or surveying purposes. Users of this information should review or consult the primary data and information sources to ascertain the appropriate usage of the information. Tax maps and digital parcel files (GIS files) are not to be included as activities within the practice of surveying in accordance with the "Inclusions and Exclusions of Surveying Practice" cited in W.Va. Code 30-13A-10.

**RESTRICTION**  
 All tax maps created under the provisions of reappraisal legislation are the property of the Berkeley County Assessor and the reproduction, copying, distribution or sale of such tax maps or any copies thereof without written permission of the Berkeley County Assessor is prohibited by law.

KEY MAP		
H07	H08	H09
H13	H14	H15
H20	H21	H22

**COUNTY OF BERKELEY**  
 STATE OF WEST VIRGINIA  
 Office of Assessor  
**For Tax Purposes Only**

# H14

Date, Aerial Photography: \_\_\_\_\_  
Photo No: \_\_\_\_\_

Map Tax Year: 2018  
Scale: 1" = 400'