


ARNDEN DISTRICT  
 MORE & OHIO RAILROAD  
 OPEQUON DISTRICT

**OP21**

VAN CLEVES SUBD

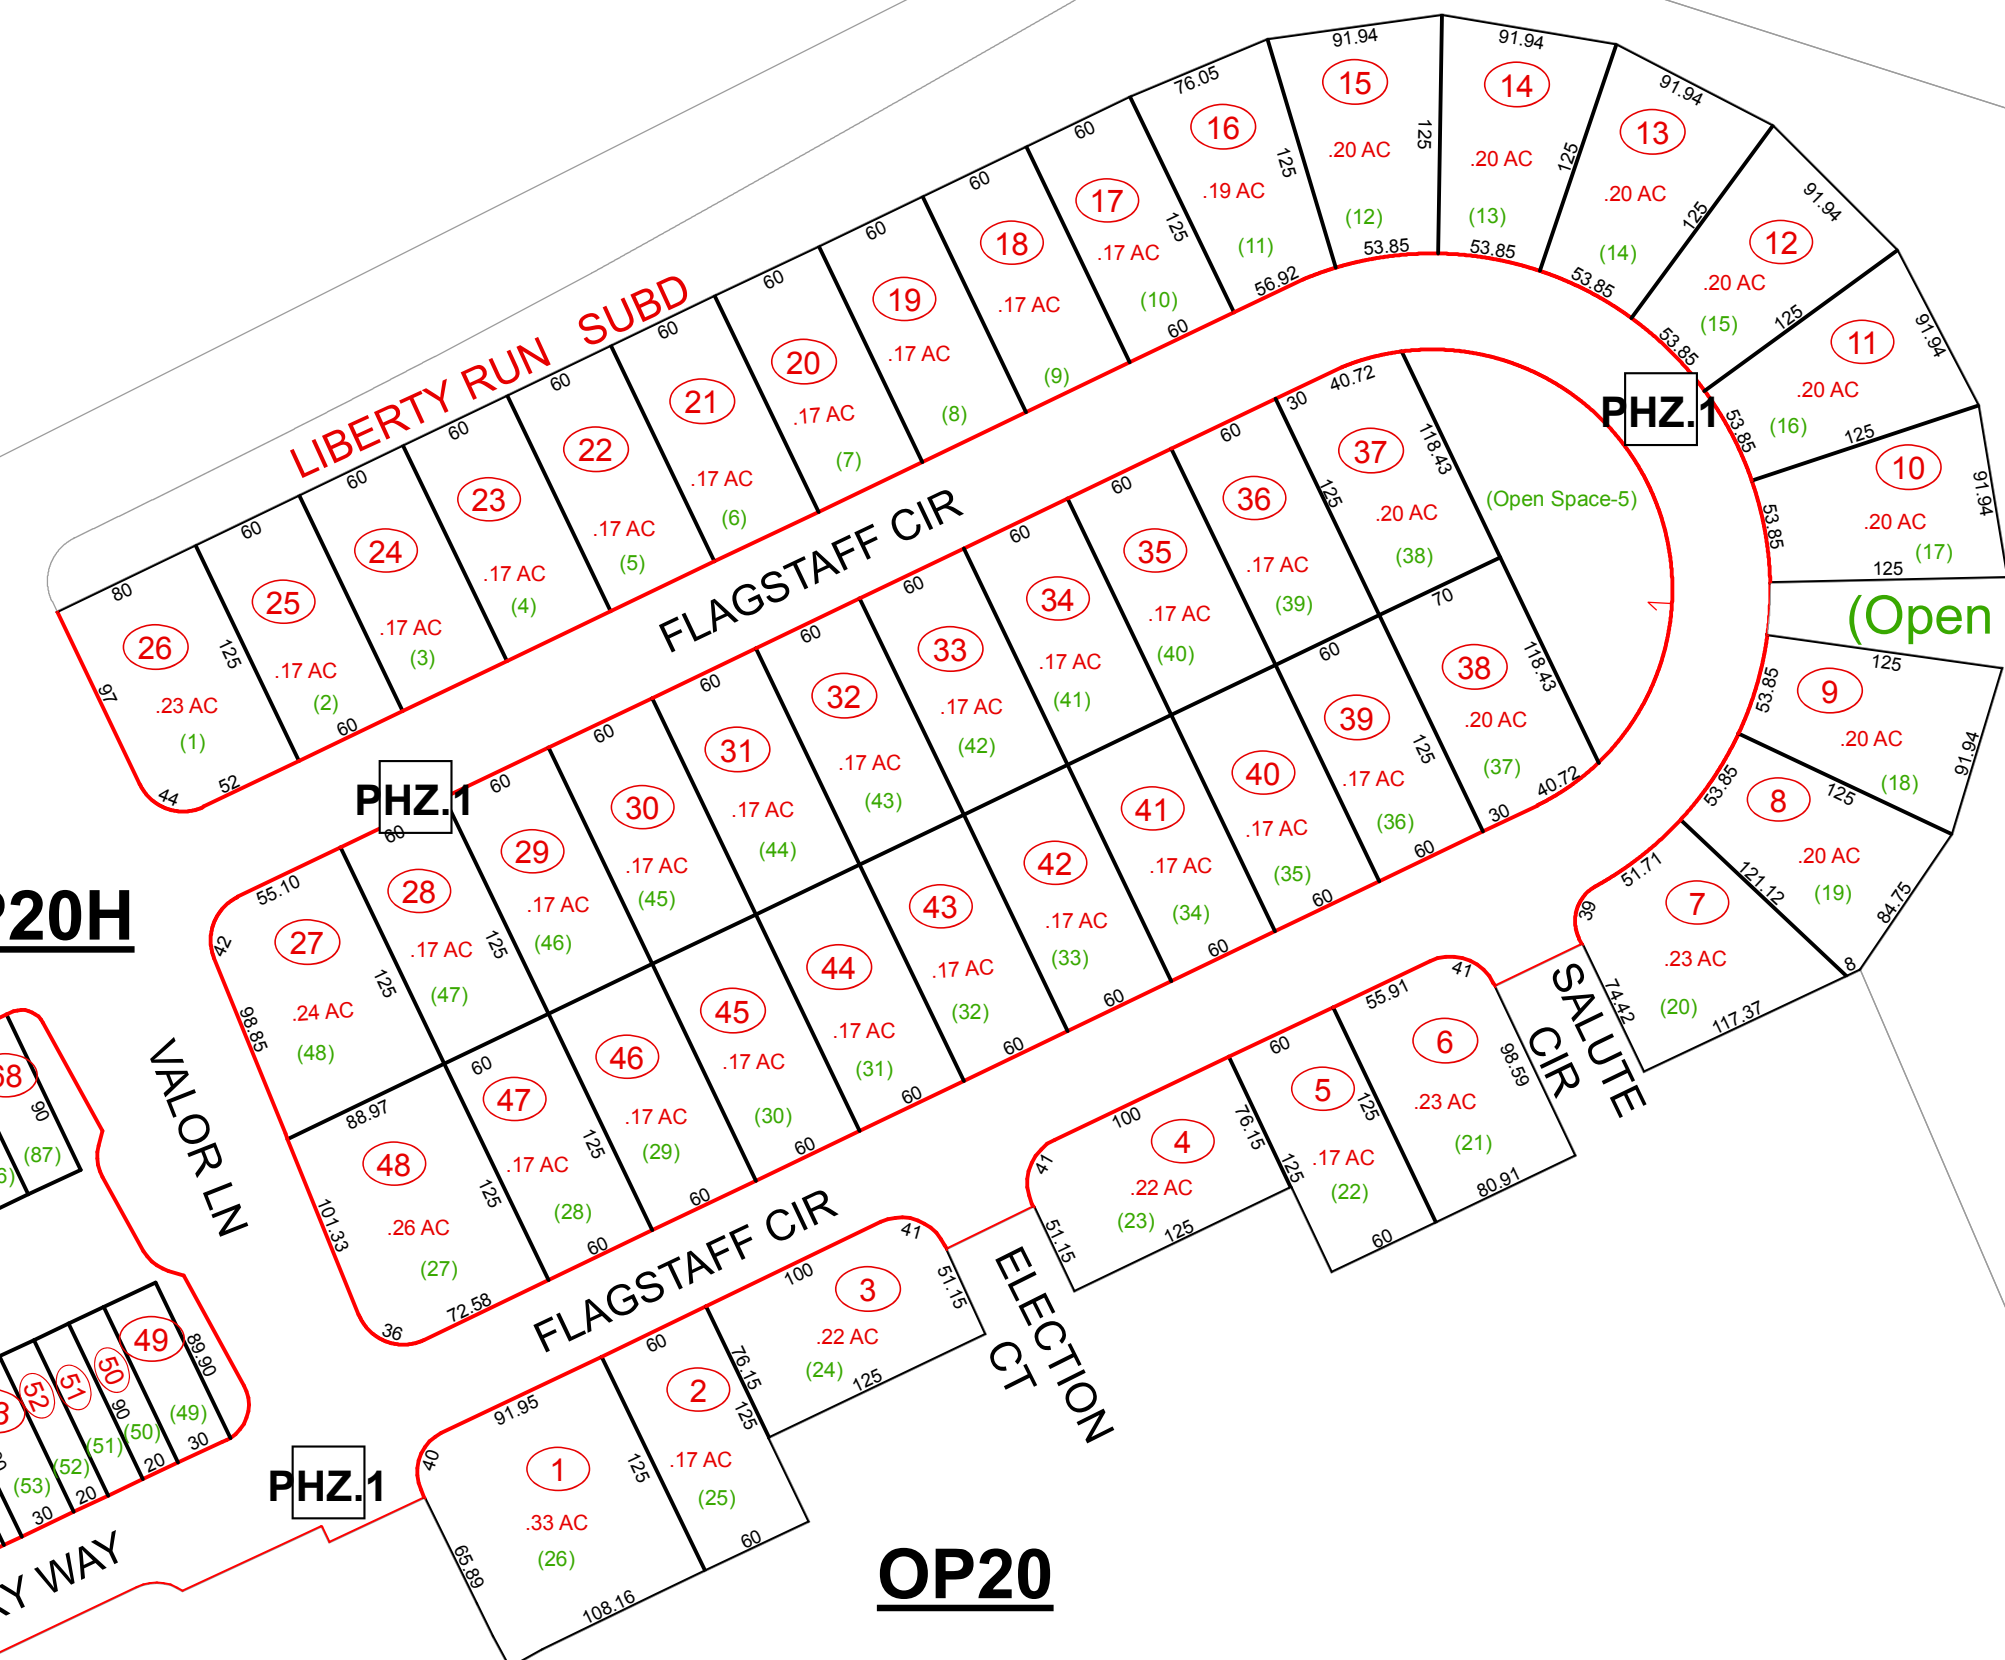

**A12K**

**A12**

**A17**

**LEGEND**

- (15) Lot Number
- 123 Parcel Number
- 72 Block Number
- 45/7 State Road Number
- Property Line
- Right-of-Way
- Original Property Line
- Easement
- District Line
- County Line
- Water
- Corporation Line

**REVISION**

1	Current to 2/6/2017
---	---------------------

Print Date: 2/6/2017


**DISCLAIMER**

The tax map was compiled for purposes of taxation from available record evidence and has not been field verified. This map is not a valid survey plat and the data on this map does not imply any official status to such data. The State of West Virginia and county assessor's office assume no liability that might result from the use of this map. Use of this map does not substitute for appropriate and proper title research.

**RESTRICTION**

All tax maps created under the provisions of reappraisal legislation are the property of the Berkeley County Assessor and the reproduction, copying, distribution or sale of such tax maps or any copies thereof without written permission of the Berkeley County Assessor is prohibited by law.

**KEY MAP**

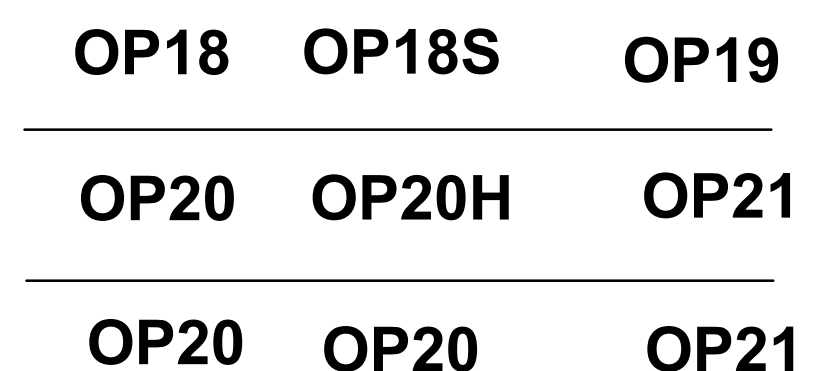

COUNTY OF BERKELEY

STATE OF WEST VIRGINIA

Office of Assessor

**For Tax Purposes Only**

**OP20H**

Date, Aerial Photography: \_\_\_\_\_ Photo No: \_\_\_\_\_  
 Map Tax Year: 2017 Scale: 1" = 100'

